



THIS DRAWING MUST BE READ IN CONJUNCTION WITH OTHER ARCHITECTS, CONSULTANTS, SUB-CONTRACTORS AND SPECIALIST DRAWINGS.

ALL DIMENSIONS ARE TO BE VERIFIED ON SITE AND CONFIRMED BY THE CONTRACTOR PRIOR TO COMMENCEMENT OF CONSTRUCTION OR PLACING ORDERS. ALL DIMENSIONS ARE IN MILLIMETERS UNLESS STATED OTHERWISE.

NO INTRUSIVE INVESTIGATION SURVEY WORK HAS BEEN UNDERTAKEN BY NORTH DEVON ARCHITECTS LTD. LOFT SPACES NOT ENTERED, FLOOR BOARDS NOT LIFTED, WALL COVERINGS NOT REMOVED, UNDERGROUND DRAINAGE OR ORIGINAL STRUCTURAL ELEMENTS NOT SURVEYED ETC. THE PREMISES HAS NOT BEEN CHECKED FOR HAZARDOUS SUBSTANCES SUCH AS HIGH ALUMINA CEMENT, ASBESTOS ETC.


THIS DRAWING IS COPYRIGHT OF NORTH DEVON ARCHITECTS LTD AND IS NOT TO BE USED FOR ANYTHING OTHER THAN ITS SPECIFIC INTENDED AND NOTED PURPOSE. EG. SKETCH, PLANNING APPLICATION, BUILDING CONTROL APPLICATION OR CONSTRUCTION. NORTH DEVON ARCHITECTS LTD WILL NOT BE LIABLE FOR ANY ECONOMIC LOSS OR CONSEQUENTIAL LOSS OR DAMAGE OR ANY OTHER MATTERS ARISING FROM A DEFECT OR ERRORS OR OMISSIONS IN THIS DRAWING WHERE WE ARE NOT EMPLOYED FOR FULL ARCHITECTURAL SERVICES (RIBA WORKS STAGES 0 TO 7) AS DEFINED BY THE RIBA CONDITIONS OF APPOINTMENT FOR AN ARCHITECT.

Rev	Date	Revision	By	Chk
A	01.08.23	Wall Insulation Revised	SN	SN
B	07.08.23	Revisions following client meeting	SN	SN
C	11.09.23	Client requested revisions	SN	SN

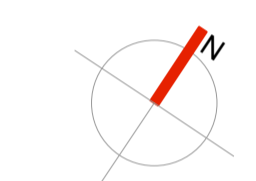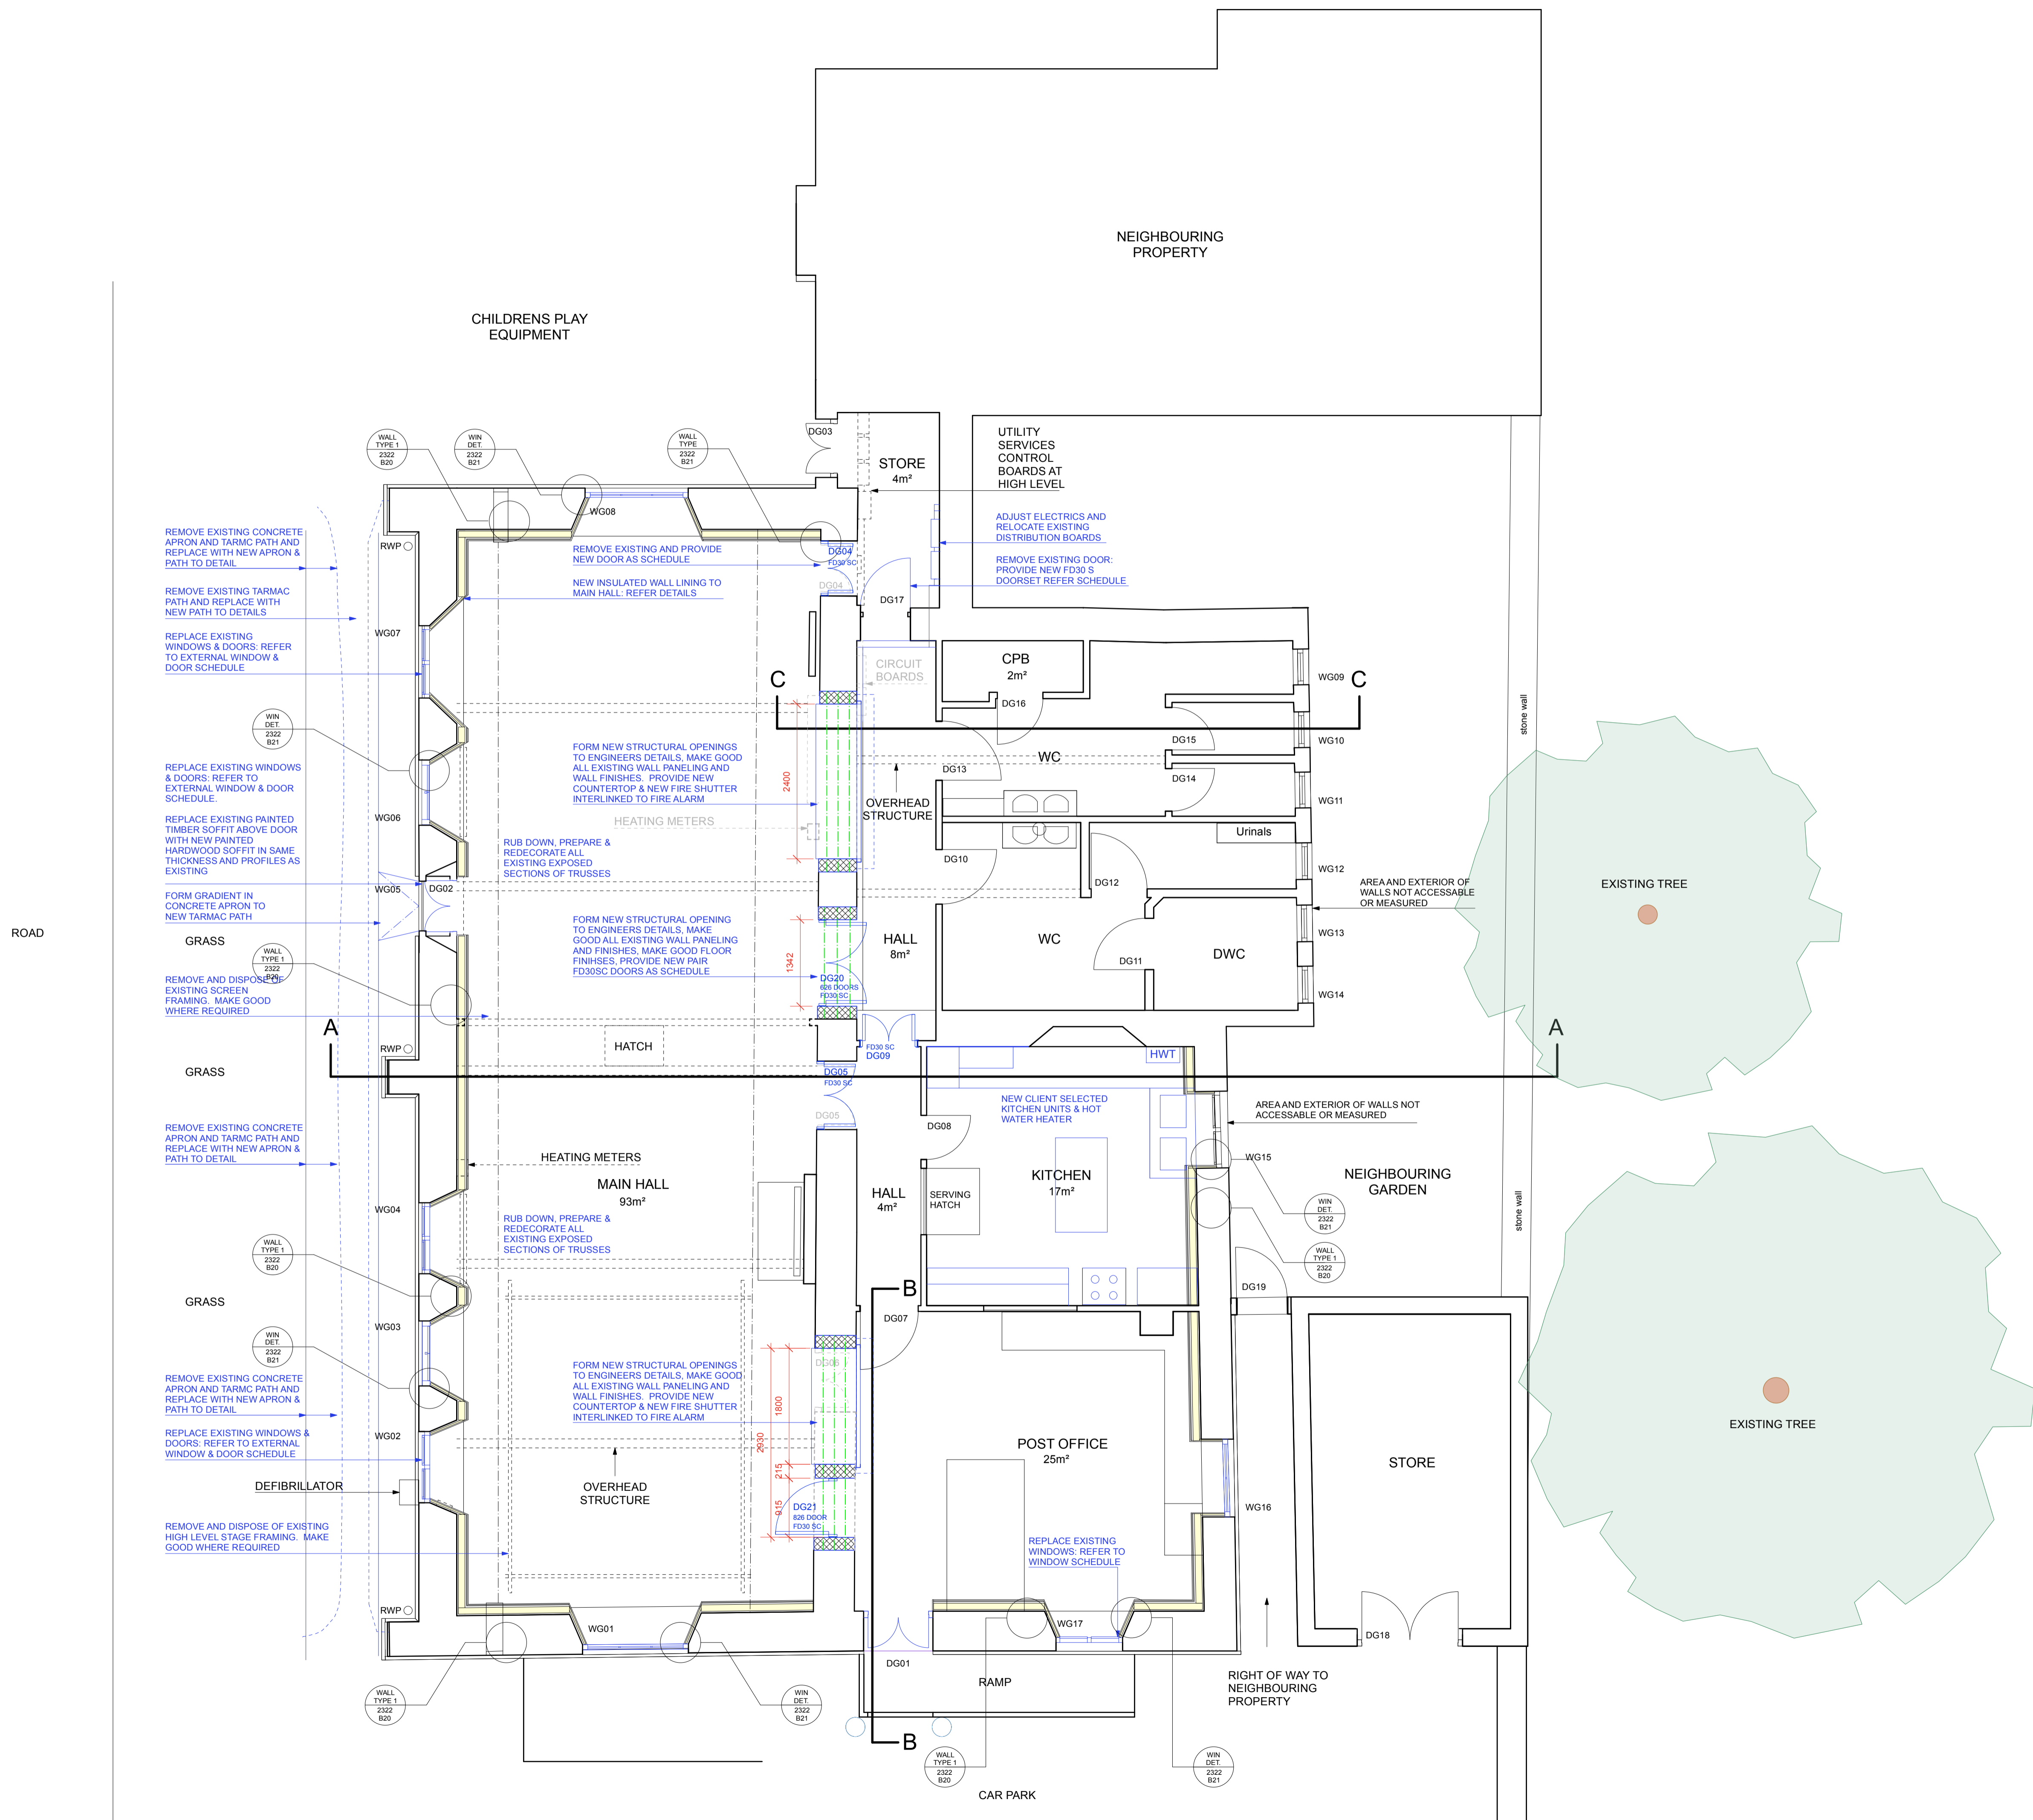

BUILDING CONTROL

Notes:

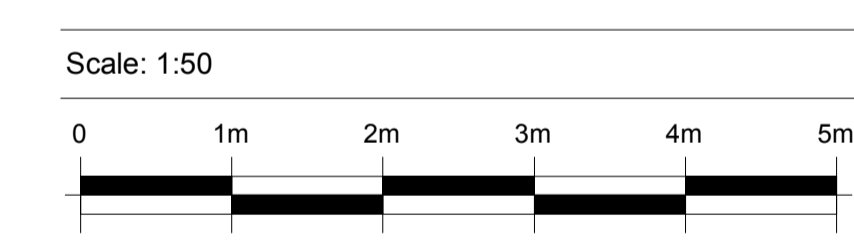


Sam Nolan RIBA Architect
 T: 01271 325 236
 M: 07855 515 753
 E: samnolanarchitect@gmail.com
northdevonarchitects.com

Client
Trustees of Ashreigney Village Hall

Project Name
Phase 1. Ashreigney Village Hall Extension & Refurbishment

Drawing
Proposed Ground Floor Plan

Scale	1:50 @ A1	
Drawn By	SN	20.06.23
Check By	SN	20.06.23
Project No.	Drawing No.	Revision

2322 B11 C